



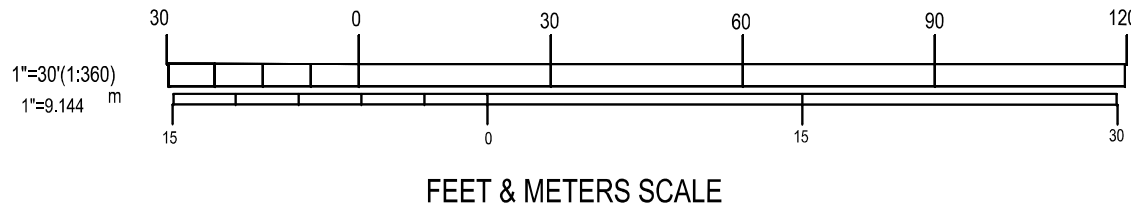

CONGDON STREET

PROSPECT STREET

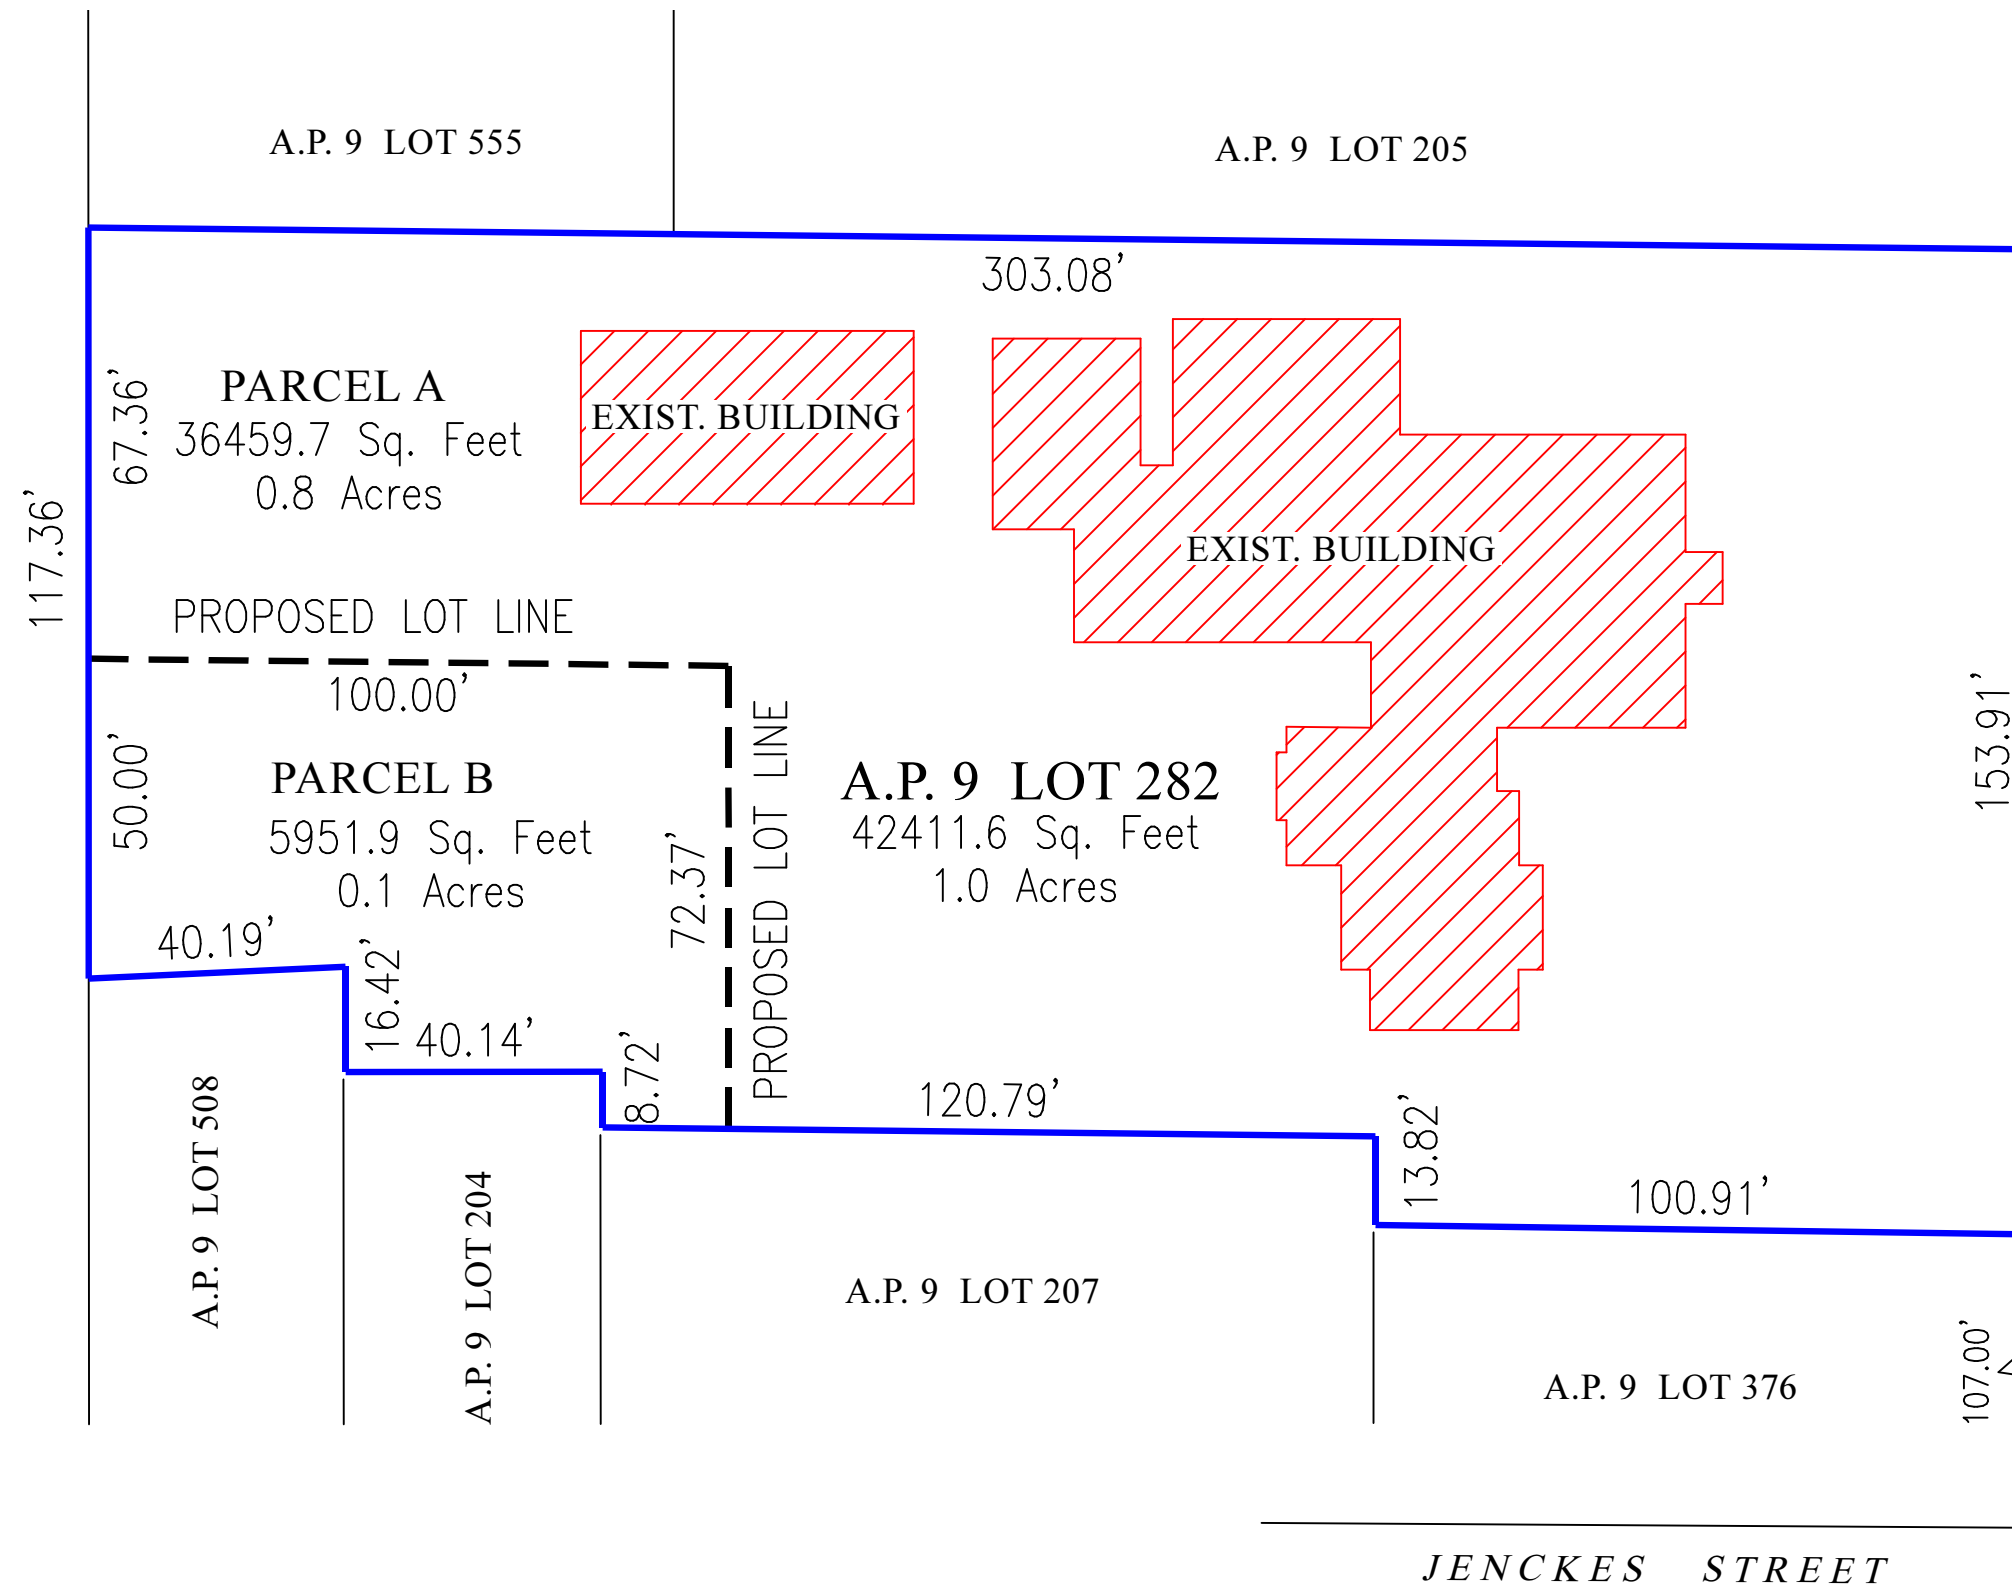

ZONED: R-1
 ZONING SETBACKS:
 Max Building Height: 40 ft
 Max Building Coverage: 45%
 Min. Lot Area: 5,000 S.F.
 Min. Lot Width/Frontage: 50 ft
 Front Yard Setback: 25 ft
 Side Yard Setback: 6 ft
 Rear Yard Setback: 25 ft

DATE	REVISIONS

SITE PLAN
 OF
 PROPOSED SUBDIVISION
 FOR
LOT 282 A.P. 9
 140 PROSPECT STREET
 PROVIDENCE, RHODE ISLAND
 DATE: MARCH 29, 2019
 SCALE 1"= 30'

Douglas
 DESIGN GROUP
 LAND SURVEYING • CONSULTING
 BAY TOWER • LOWER LEVEL SUITE C
 101 PLAIN STREET
 PROVIDENCE, RHODE ISLAND 02903
 508-821-8728 774-284-0085
 douglasdesigngroup@gmail.com

© COPYRIGHT 2019
 THIS DRAWING IS THE PROPERTY OF DOUGLAS DESIGN GROUP. ANY USE OR REPRODUCTION WITHOUT THE EXPRESSED WRITTEN CONSENT FROM DOUGLAS DESIGN GROUP IS PROHIBITED.

	JDA
	BSA
	TO